

PROJECT NEXUS DEVELOPEMENT ITORI, OGUN STATE

GUEST & STAFF ACCOMMODATION



JAMES CUBITT RESOURCES

Ground Floor, Unit 1
Block C, Plot C, 5th Avenue
Banana Island,
Ikoyi, Lagos,
Nigeria.

DESIGN | DEVELOPMENT | MANAGEMENT
TEL: +2341715995-6

PRESENTATION DRAWINGS

20/11/2024



JAMES CUBITT RESOURCES
Ground Floor, Unit 1
Block C, Plot C, 5th Avenue
Banana Island,
Ikoyi, Lagos,
Nigeria.
TEL: +2341715995-6

ACCESS ROAD

ACCESS ROAD


Entrance

Caddy Parking

Proposed Building

6000

SERVICES

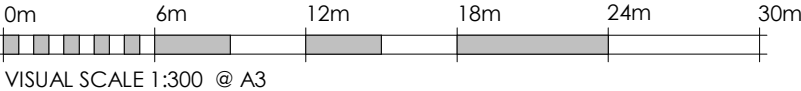

VISUAL SCALE 1:300 @ A3

Site Plan
A212







ARCHITECT | DEVELOPER | MANAGER

JAMES CUBITT RESOURCES

Ground Floor, Unit 1
Block C, Plot C, 5th Avenue
Banana Island,
Ikoyi, Lagos,
Nigeria.


TEL: +2341715995-6

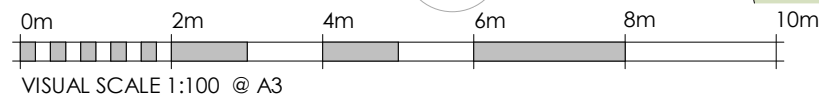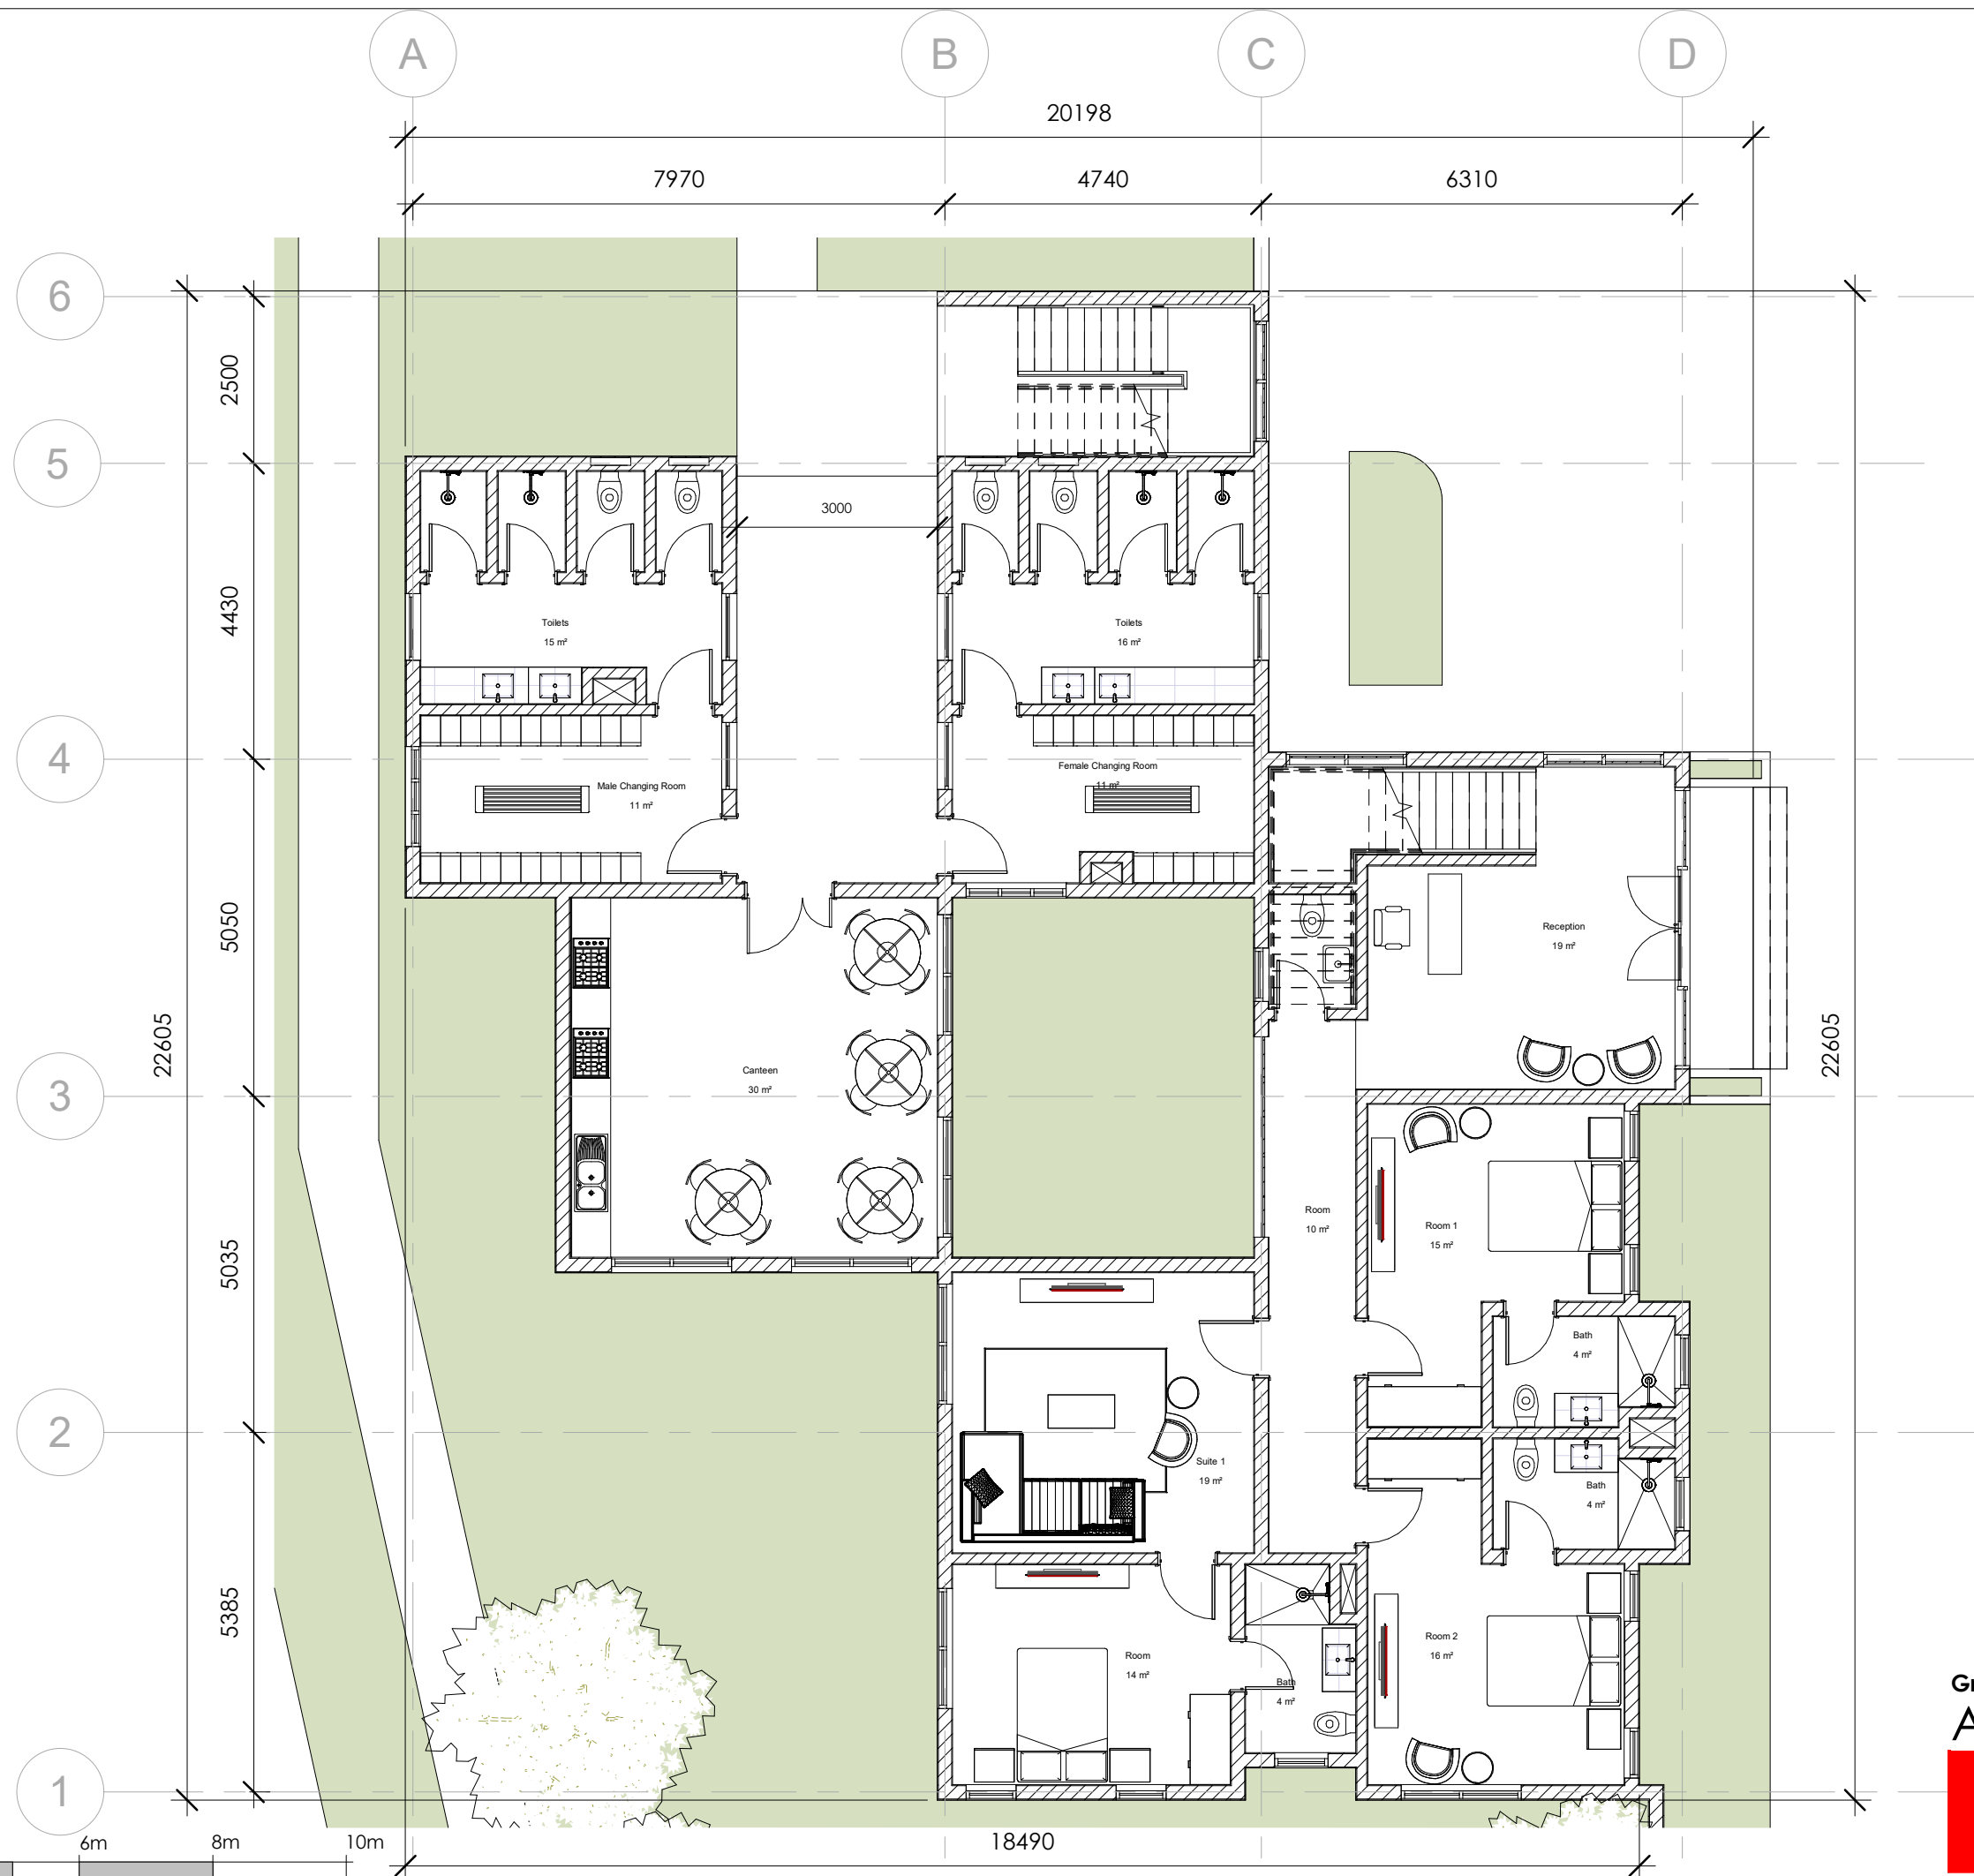

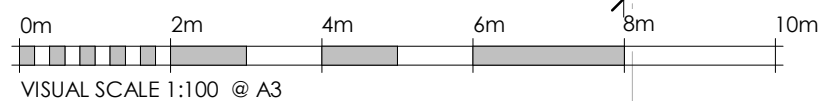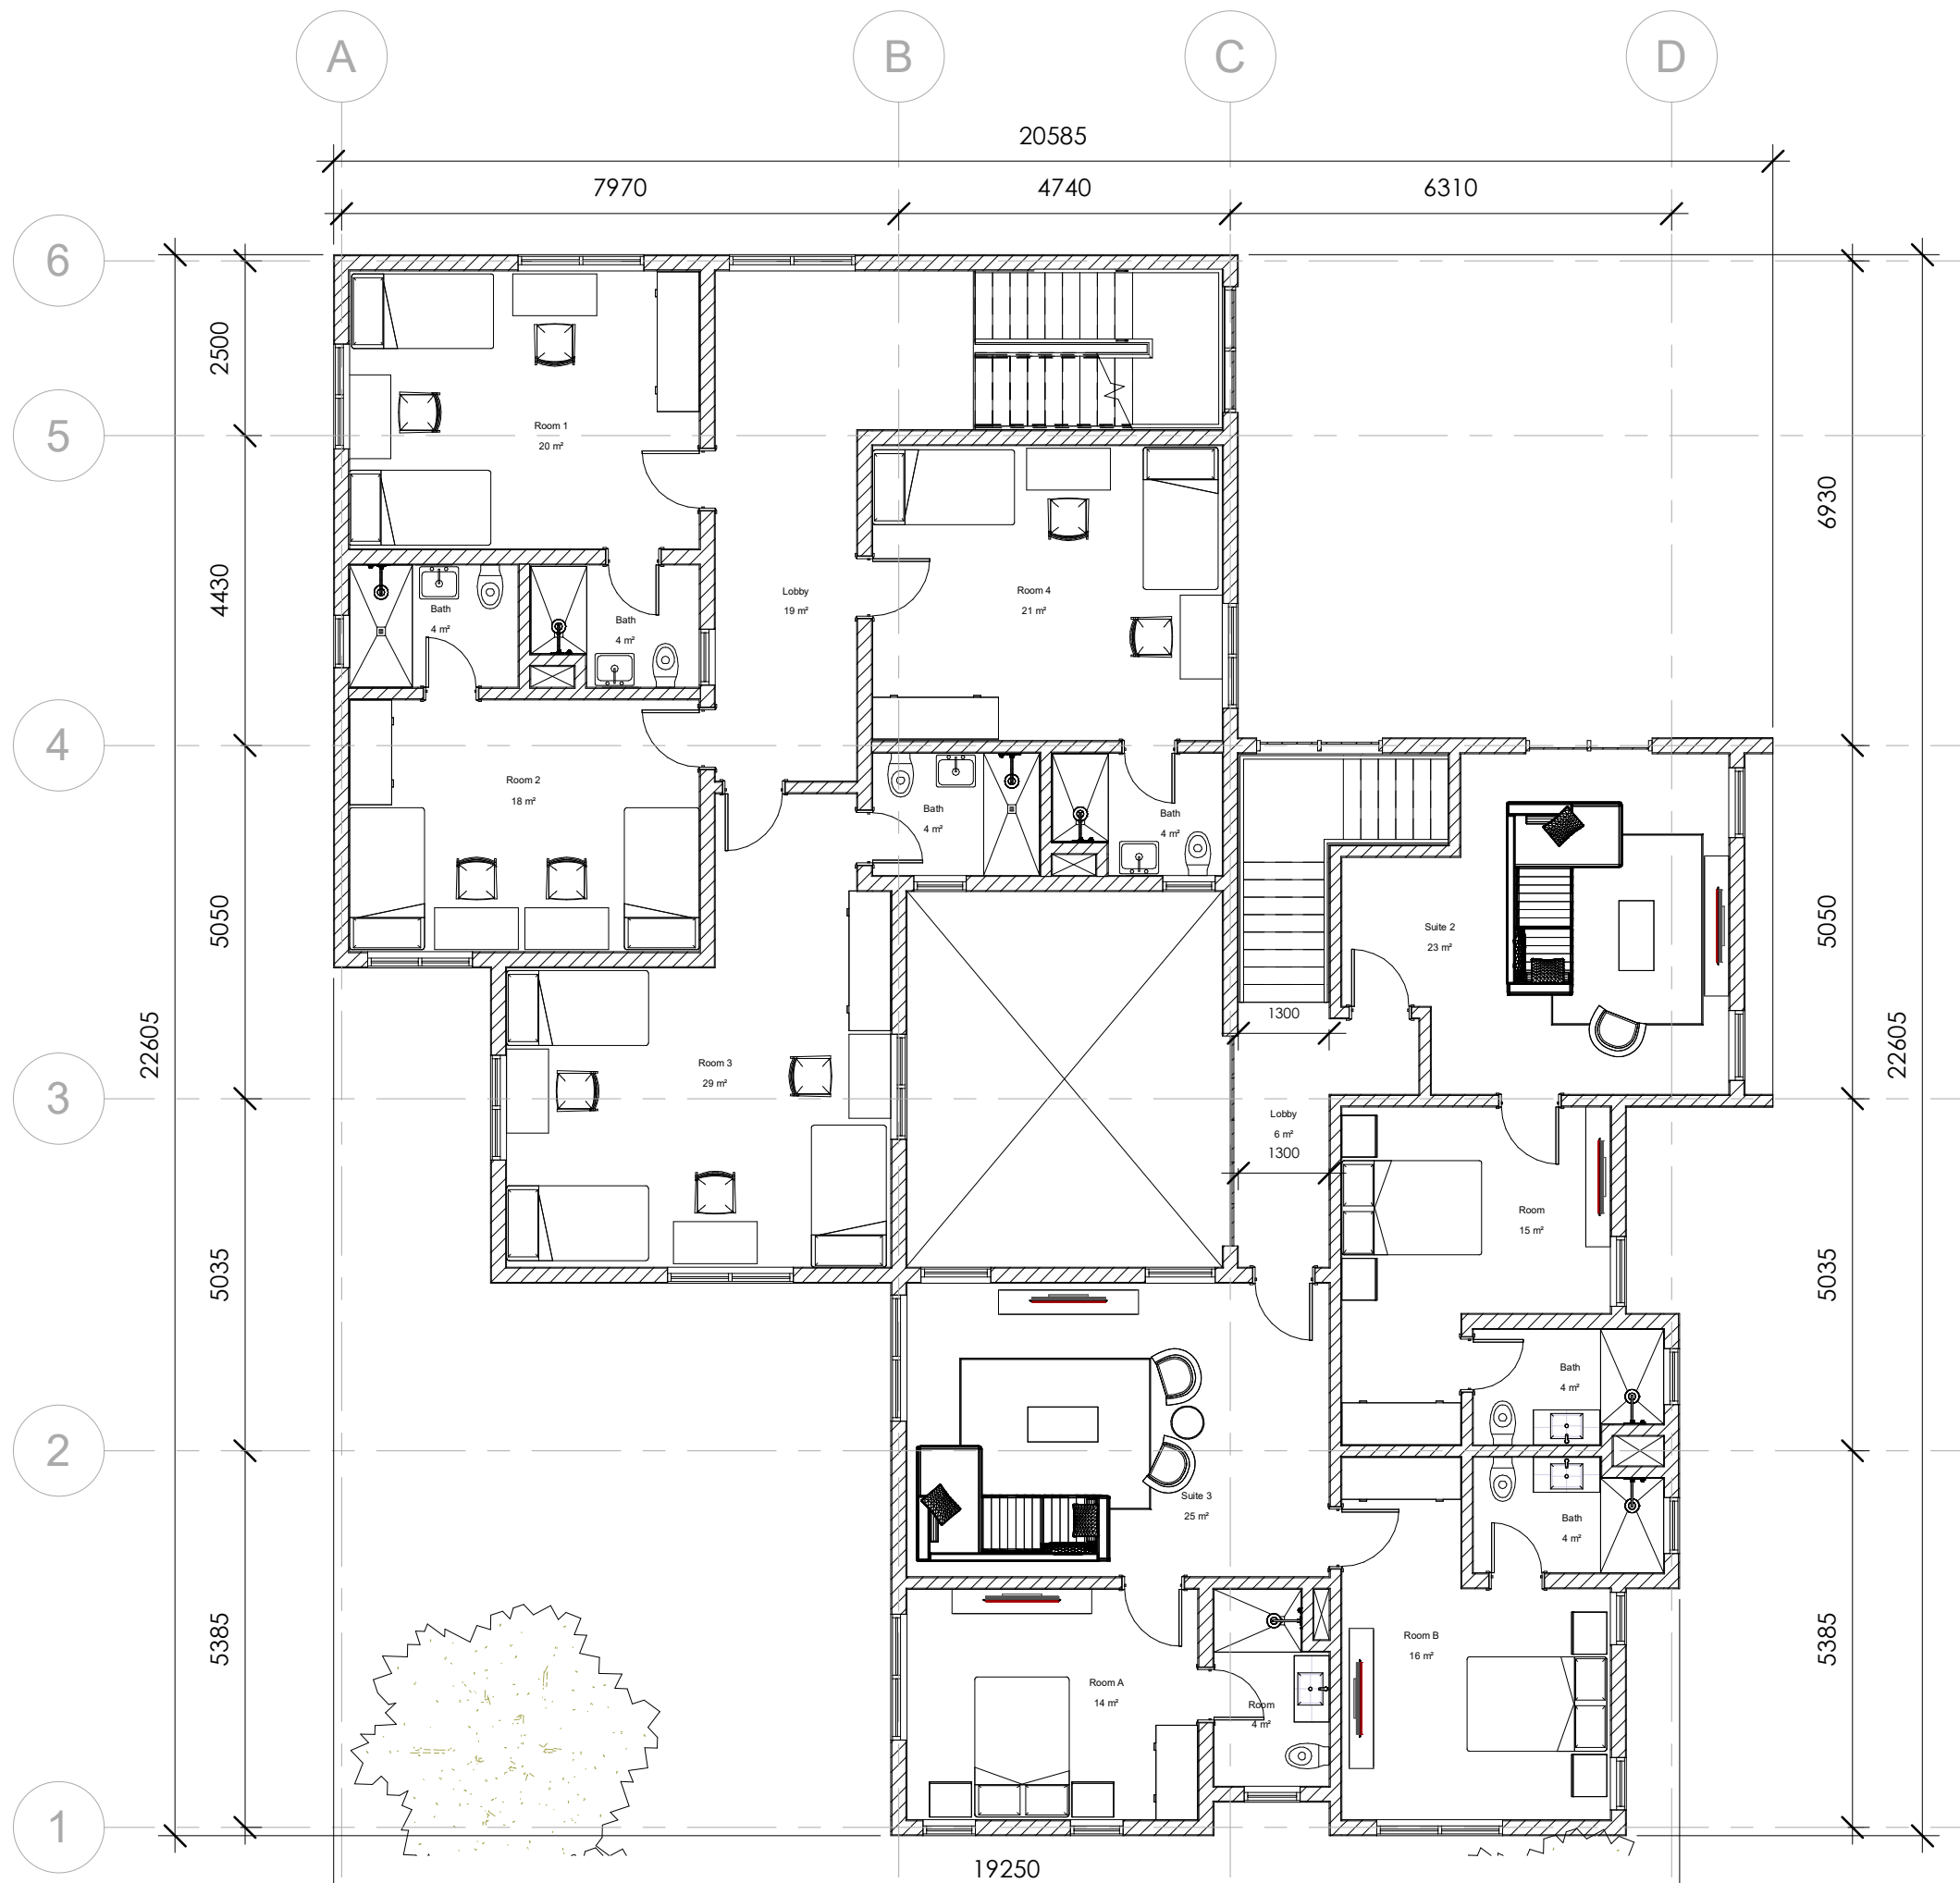

First Floor Plan A214


JAMES CUBITT RESOURCES
Ground Floor, Unit 1
Block C, Plot C, 5th Avenue
Banana Island,
Ikoyi, Lagos,
Nigeria.
TEL: +2341715995-6

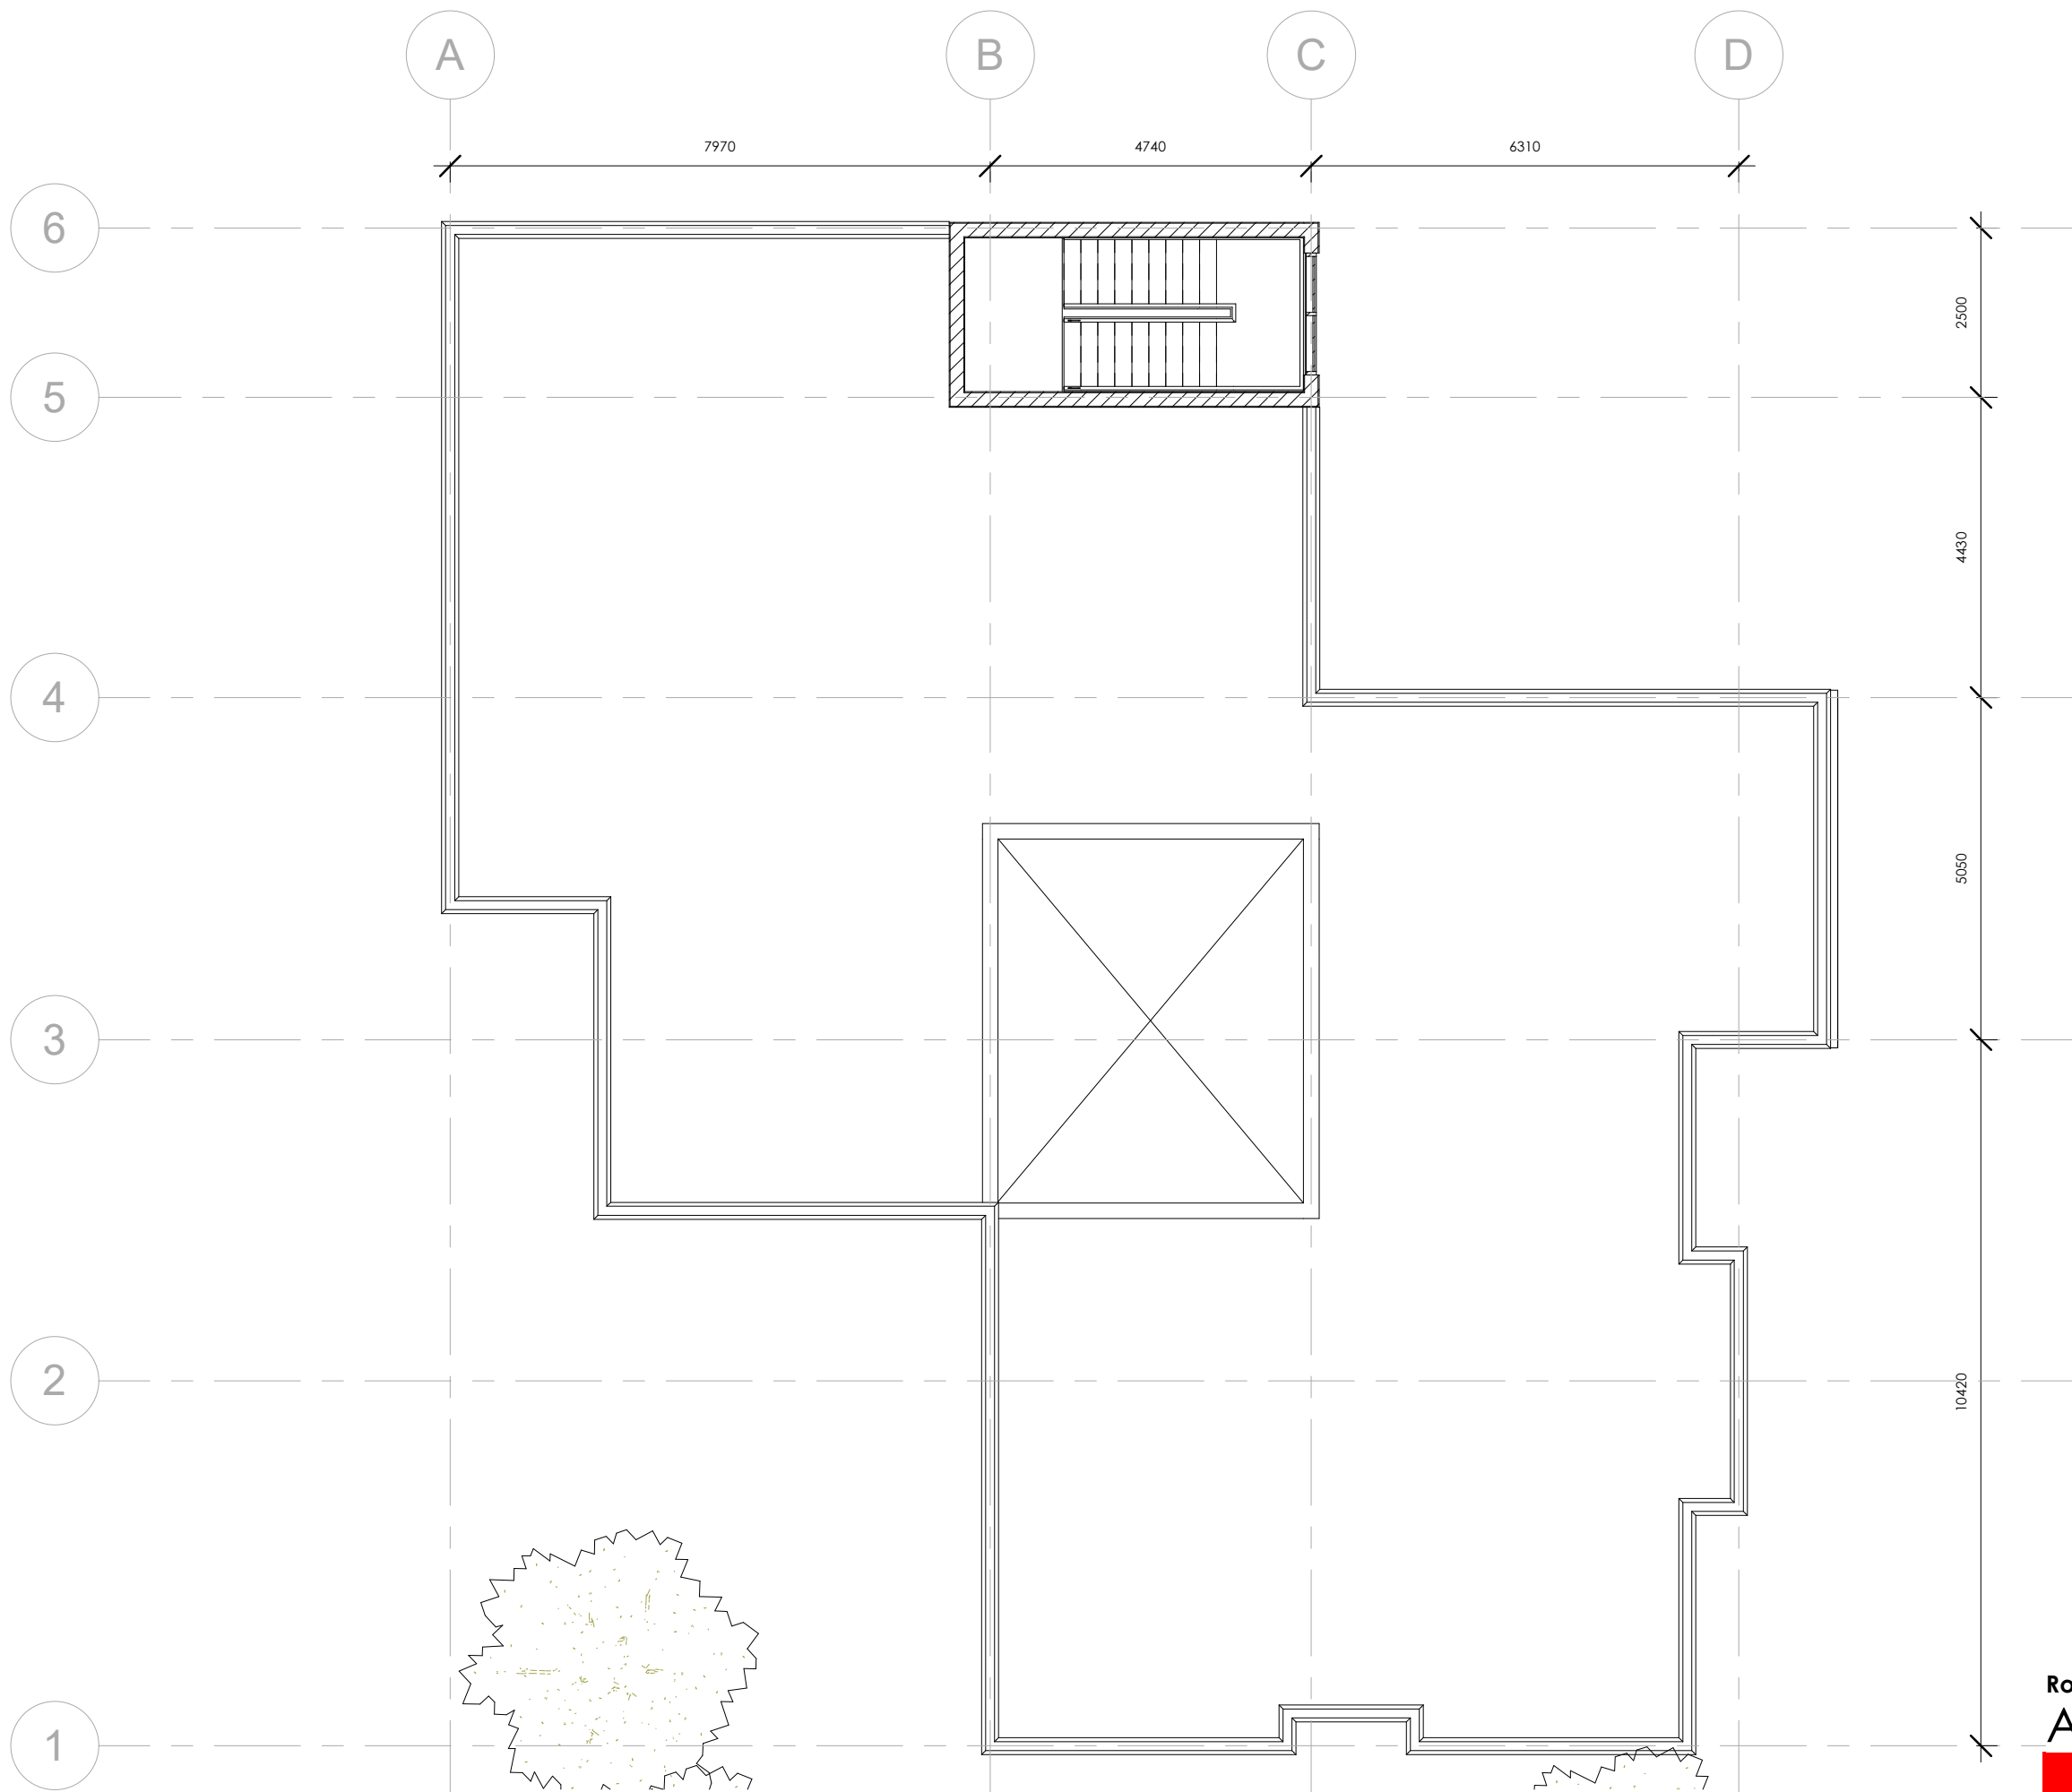

Roof Plan
A215



JAMES CUBITT RESOURCES
Ground Floor, Unit 1
Block C, Plot C, 5th Avenue
Banana Island,
Ikoyi, Lagos,
Nigeria.
TEL: +2341715995-6

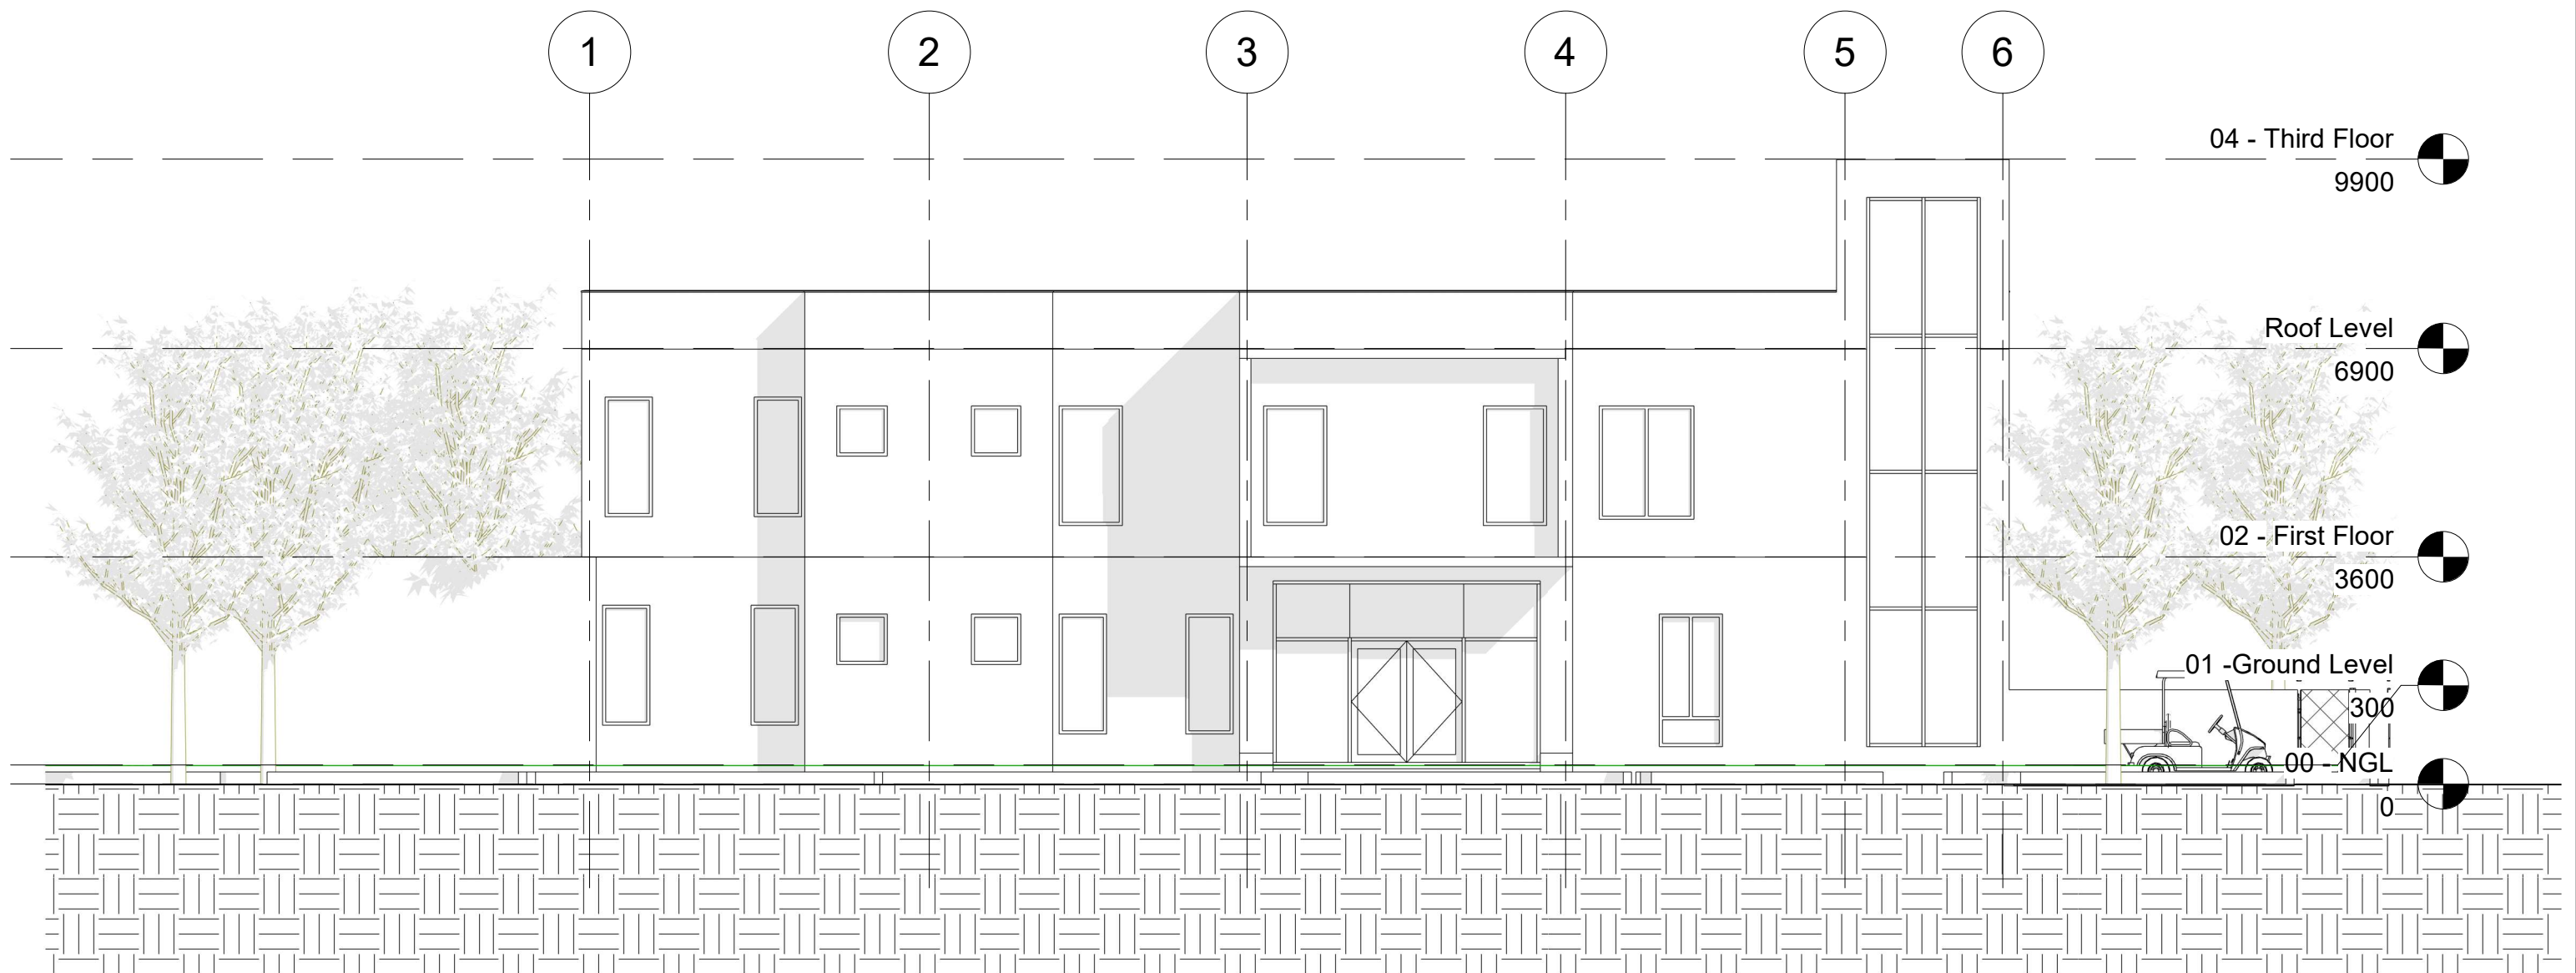

Front Elevation
A216

JAMES CUBITT RESOURCES
Ground Floor, Unit 1
Block C, Plot C, 5th Avenue
Banana Island,
Ikoyi, Lagos,
Nigeria.
TEL: +2341715995-6