


PLAN SHEWING PROPERTY
OF
P.C.G NIGERIA LIMITED
ALONG PAPALANTO/SAGAMU ROAD
MOOSE/IJOKO VILLAGE, VIA PAPALANTO
IFO LOCAL GOVT. AREA
OGUN STATE.
SCALE:-1:5000
ORIGIN:-U. T. M. (ZONE 31)

AREA:- 44.558HECTARES (110.106ACRES)

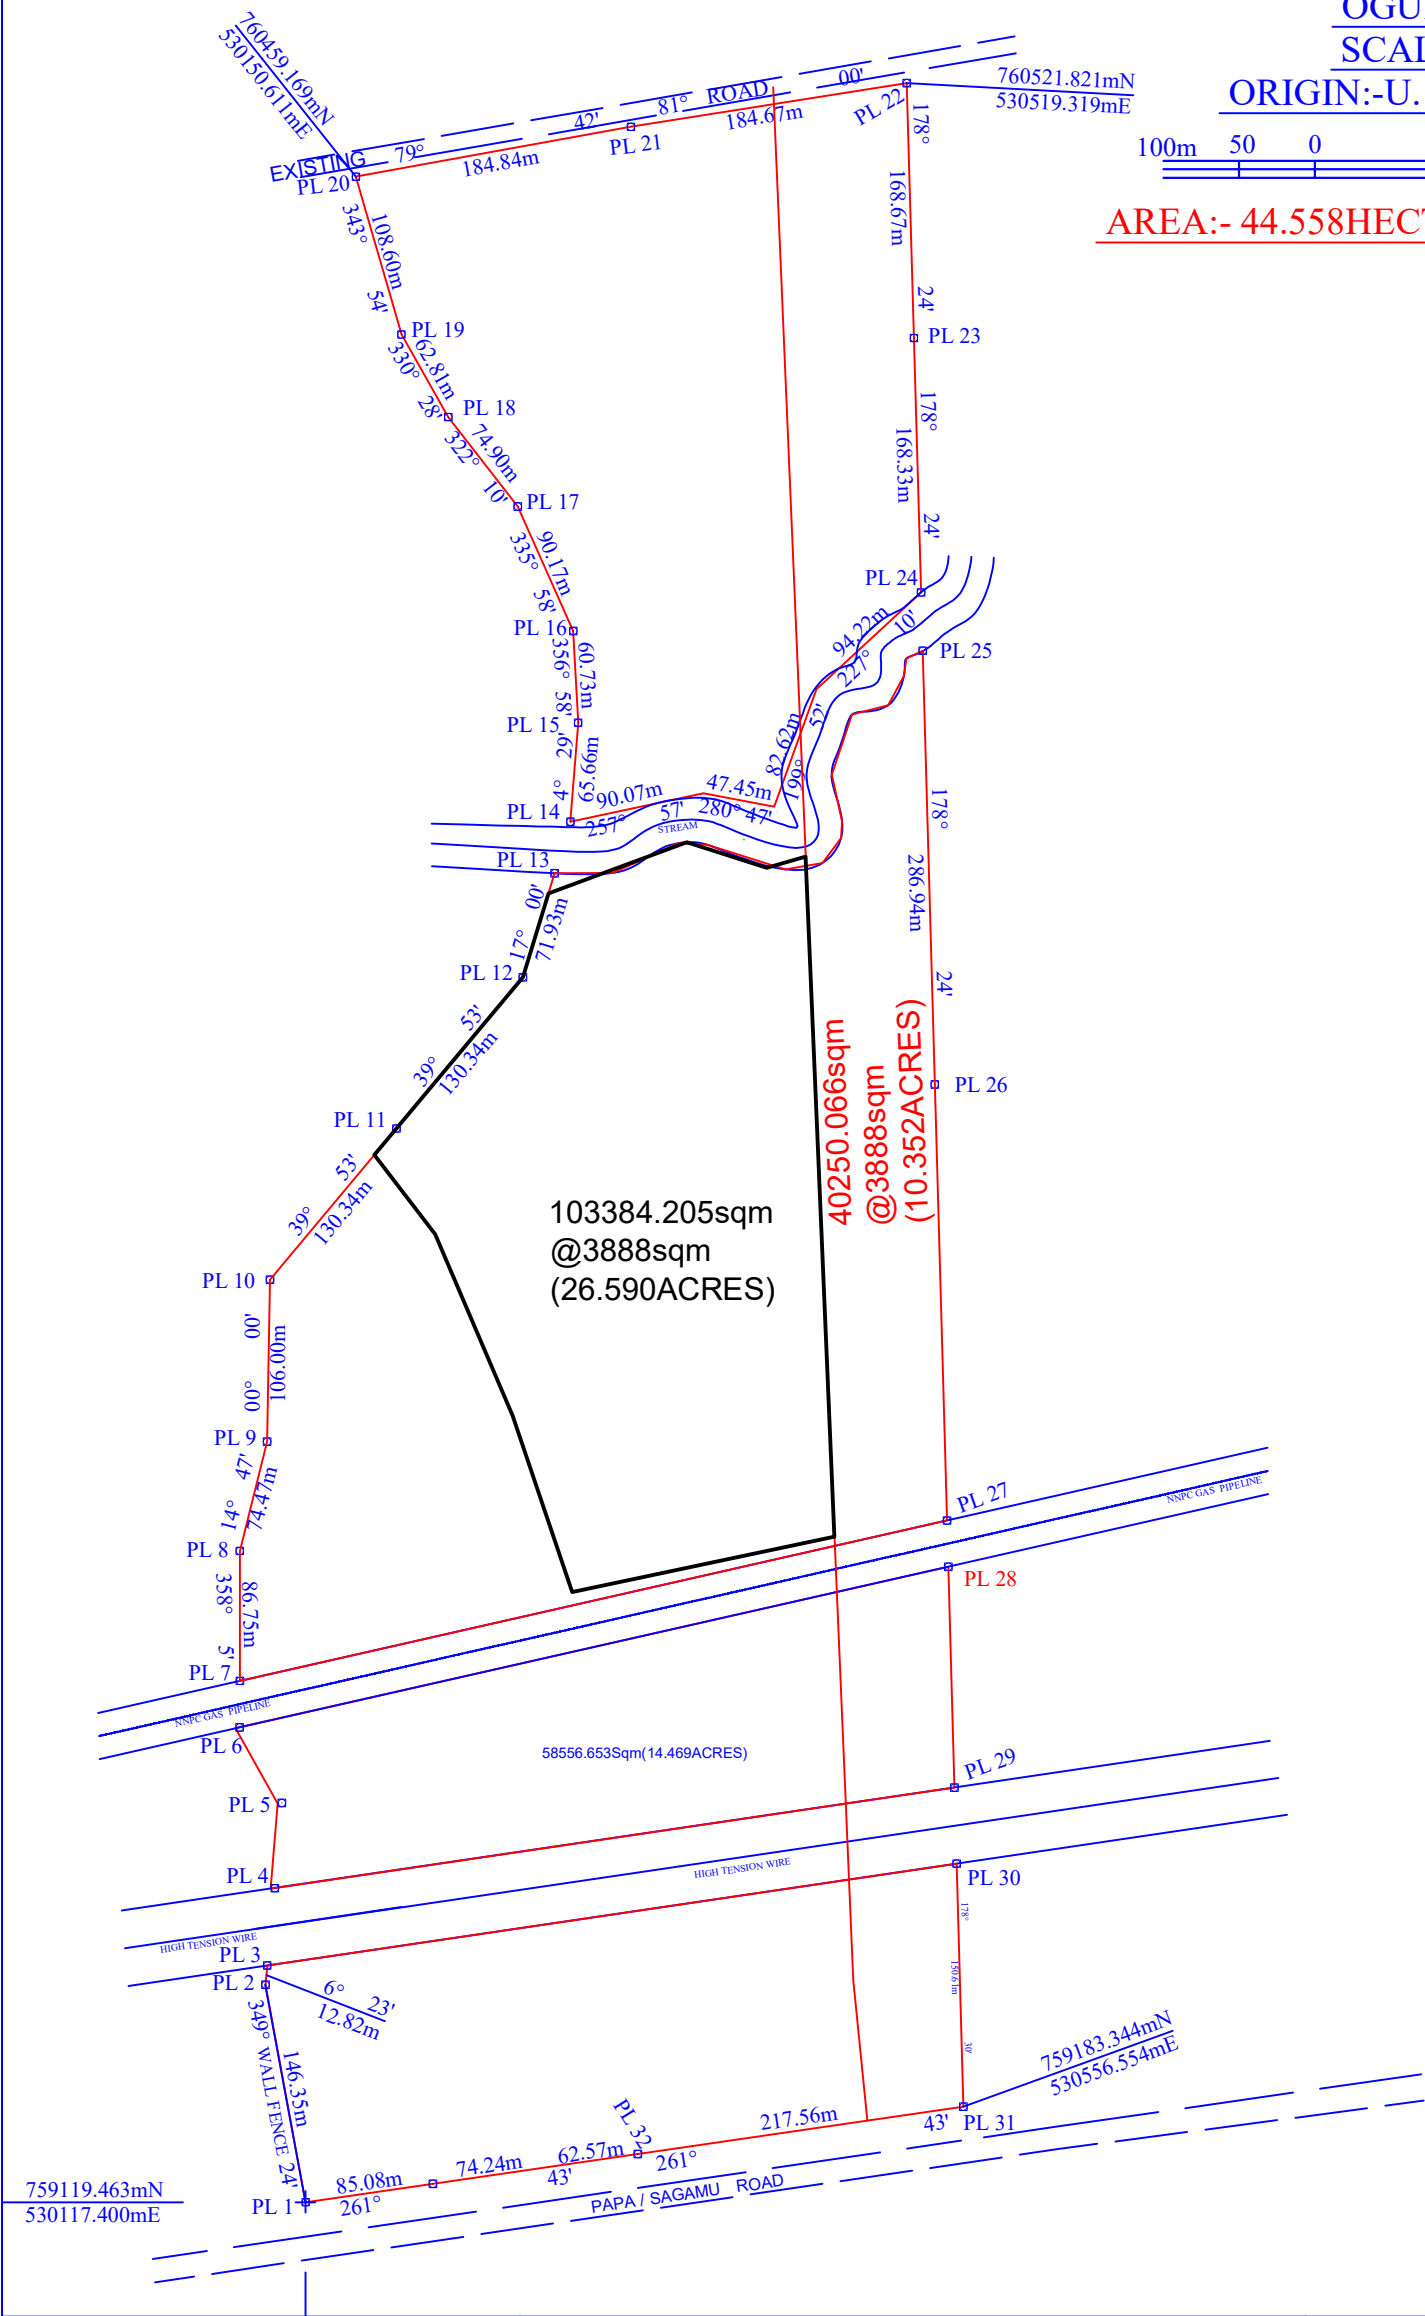

<p>PLAN NO.</p> <p>OG / 1068 / 2023 / 0</p>	<p>PLUMBLINE LIMITED 44, FEDERAL HOUSING ESTATE RD., BESIDE ARAKANGA BRIDGE, IMALA, ELEGA, ABEOKUTA, OGUN STATE. 07064768207, 08028908659.</p>	<p>CERTIFIED TRUE COPY OF ORIGINAL PLAN MADE BY ME ON 28TH SEPTEMBER, 2023.</p> <p>----- ADEBOWALE A. (fnis), SURVEYOR</p>
---	--	--